



END ELEVATION

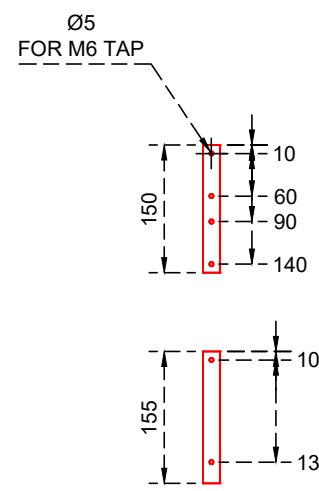

SPIG-02  
STEEL - BAR - SQUARE - 20x20  
32 OFF

SPIG-01  
STEEL - BAR - SQUARE - 20x20  
16 OFF

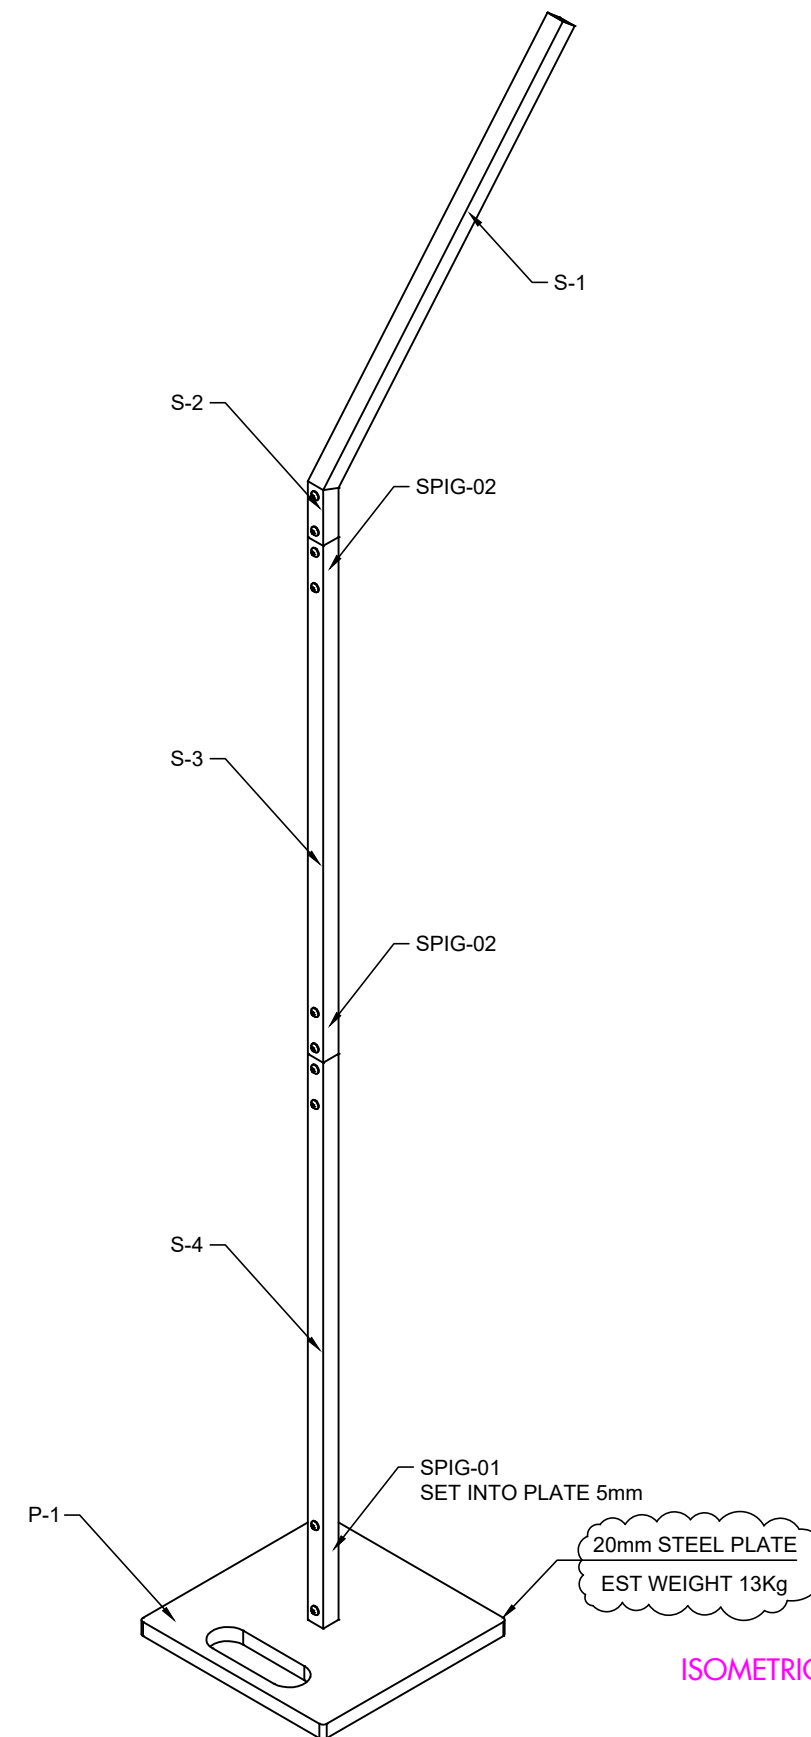

ISOMETRIC

**THE NEXT STAGE**  
LIGHT FANTASTIC  
LIGHTING STANDS

©THE NEXT STAGE LTD. 2021

DRAUGHTSMAN: O.LAIGHT DATE: 07.09.22  
**362-STANDS-GA-01**

REV: **A**